


①

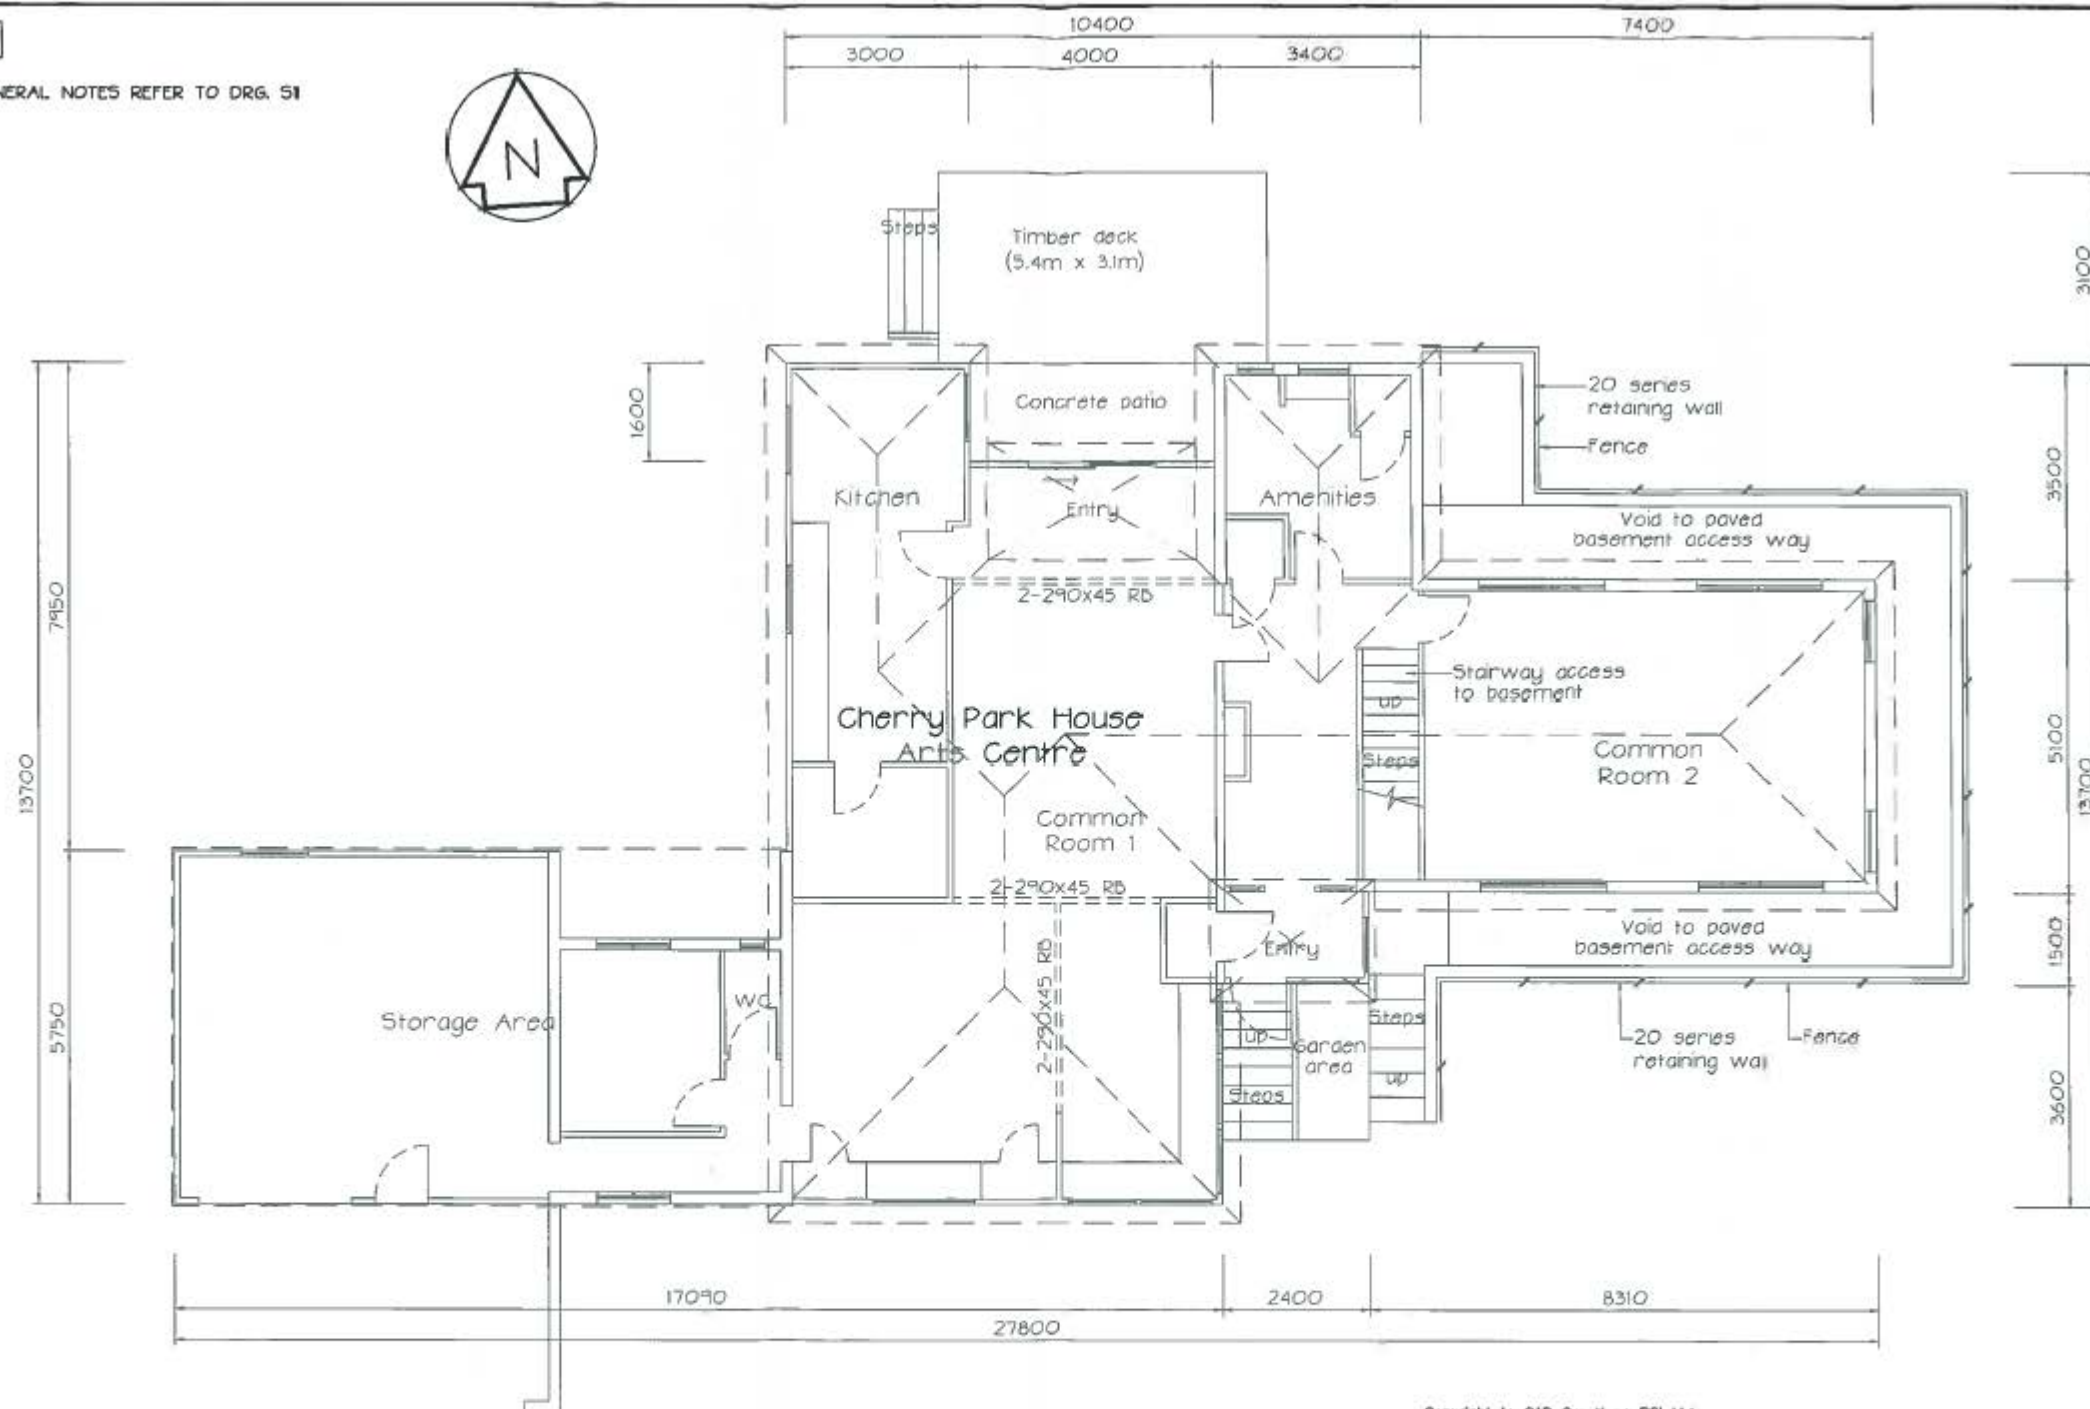

Scale 1:100

Copyright to CAD Creations B01 Ltd.



Existing Floor Plan

SCALE: 1:100
DATE: May 2014

DRAWING NO:

14-1211 S3

ACAD: CPH BOOING REGENERATION DWG:

Planning Remediation Worker for Council
Drawing NO: