Parcel ID: 5,016,263.00 Legal Description: Lot 103 DP 54644 Address: 28 Matai Road, Karikari, 59 Carrington Drive Karikari Peninsula Earthquake Zone: Zone 1 Corrosion Zone: Zone C **Climate Zone: 1** Wind Region: A Rainfall Intensity : 90 - 100 Wind Zone : Very High

DESIGN COMPOSITES LTD

1998034

SITE PLAN

103B MILLINGTON ROAD, RD9, MAUNU, WHANGAREI Mob021301354 Email desgn.composites@gmail.com


FIRE AND EMERGENCY NEW ZEALAND KARIKARI RURAL SITE FEASIBILITY 28 MATAI BAY RD, KARIKARI PROPOSED CONCEPT SITE PLAN OVERLAY CLIENT PROJECT DRAWING


DRAWING TO BE READ IN CONJUNCTION WITH SPECIFICATION AND DESCRIPTION OF WORKS. ORIGINAL SCALE @ A3, WRITTEN DIMENSIONS TAKE PRECEDENCE.

SHEET NO. 01 DATE OCT 2019 REVISION P1

nden onve

Doubless Bay

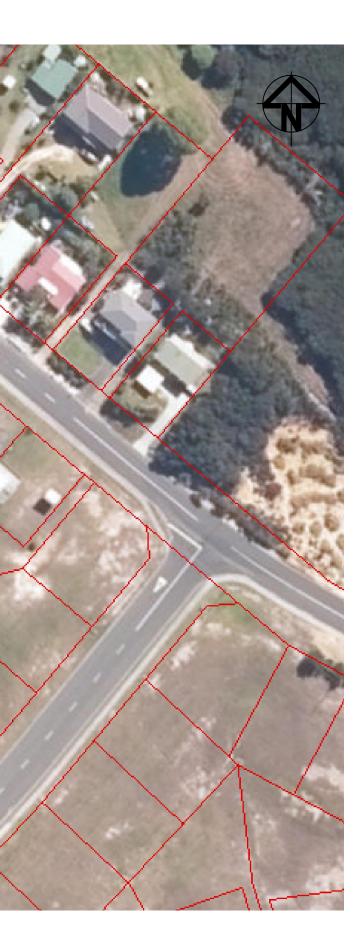

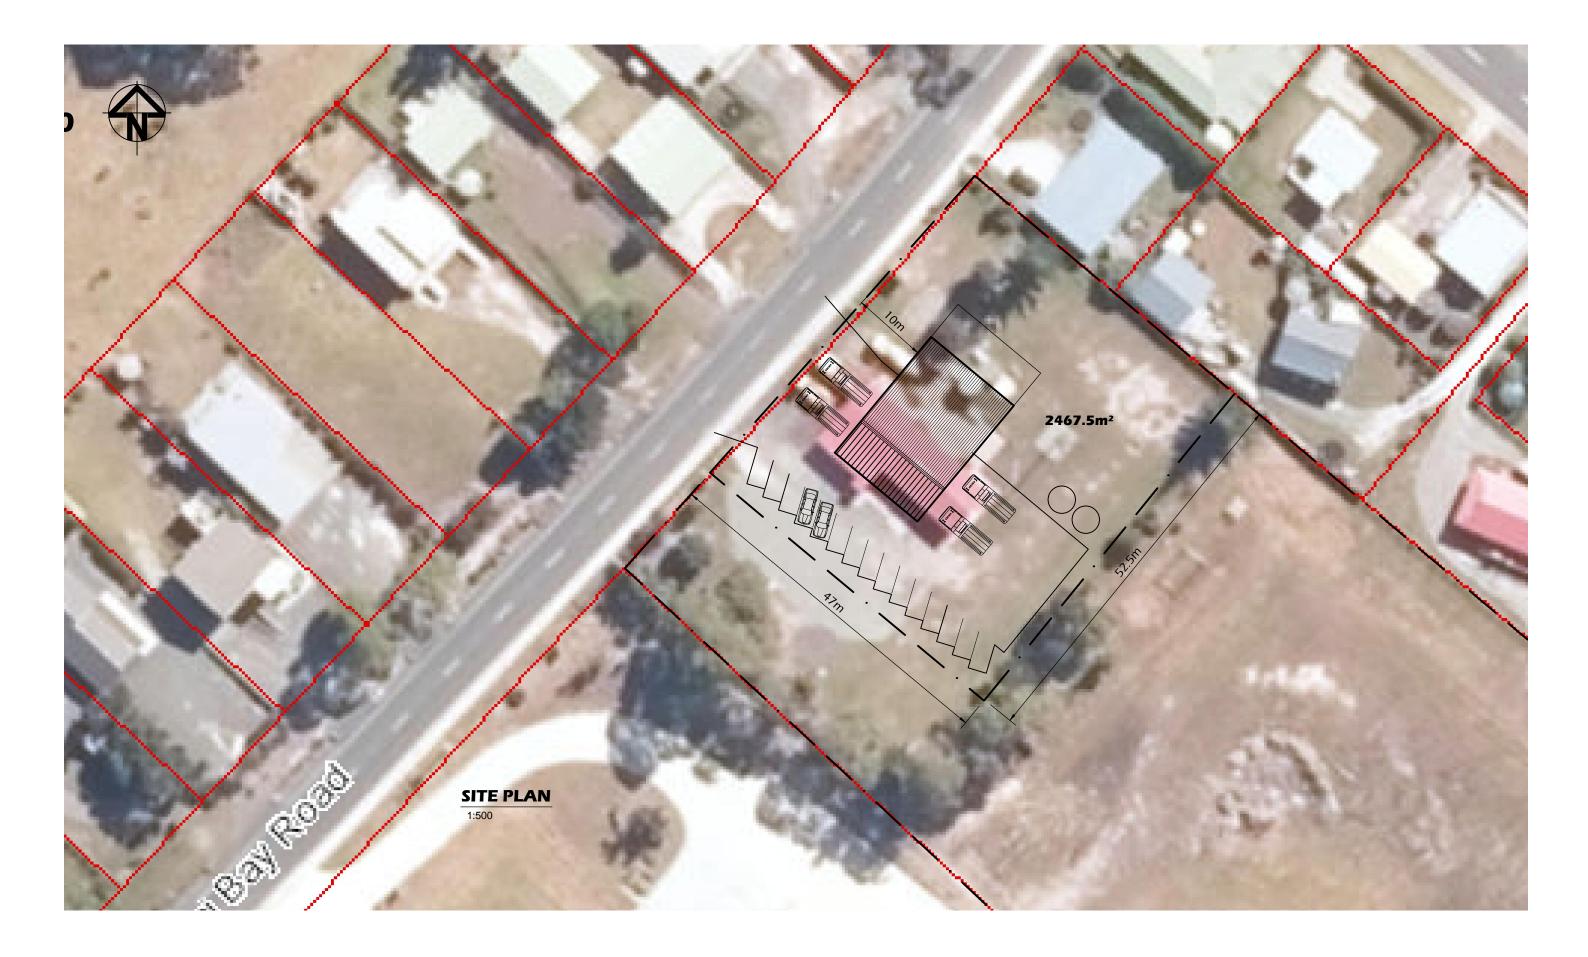


DESIGN COMPOSITES LTD

103B MILLINGTON ROAD, RD9, MAUNU, WHANGAREI Mob021301354 Email desgn.composites@gmail.com CLIENT FIRE AND EMERGENCY NEW ZEALAND RARIKARI RURAL SITE FEASIBILITY 28 MATAI BAY RD, KARIKARI SITE PLAN

DRAWING TO BE READ IN CONJUNCTION WITH SPECIFICATION AND DESCRIPTION OF WORKS. ORIGINAL SCALE @ A3, WRITTEN DIMENSIONS TAKE PRECEDENCE.

SHEET NO. 02 DATE OCT 2019 REVISION P1

P1 DRAWING ISSUED FOR CLIENT REVIEW REV REVISION NOTES

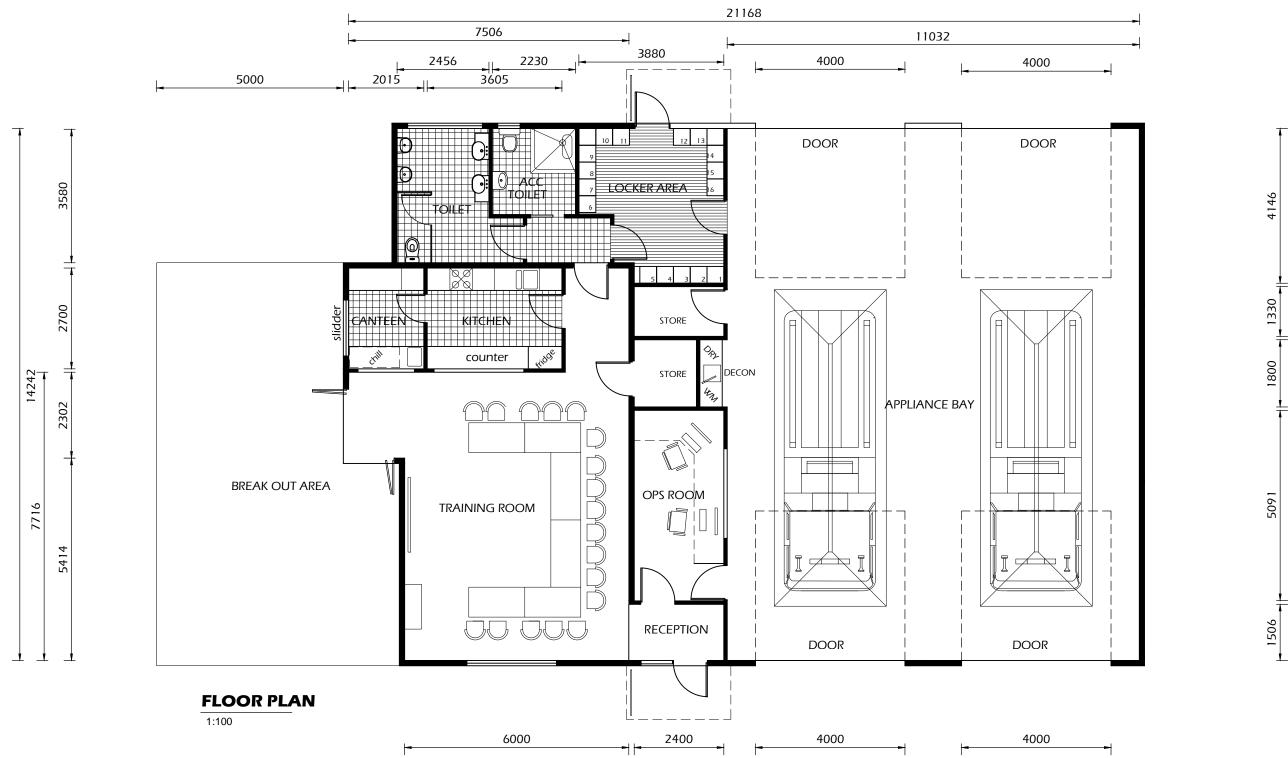

DESIGN COMPOSITES LTD

103B MILLINGTON ROAD, RD9, MAUNU, WHANGAREI Mob021301354 Email desgn.composites@gmail.com

FIRE AND EMERGENCY NEW ZEALAND KARIKARI RURAL SITE FEASIBILITY 28 MATAI BAY RD, KARIKARI CLIENT PROJECT CONCEPT FLOOR PLAN DRAWING


DRAWING TO BE READ IN CONJUNCTION WITH SPECIFICATION AND DESCRIPTION OF WORKS. ORIGINAL SCALE @ A3, WRITTEN DIMENSIONS TAKE PRECEDENCE.

SHEET NO. 03 DATE OCT 2019 REVISION P1



14242



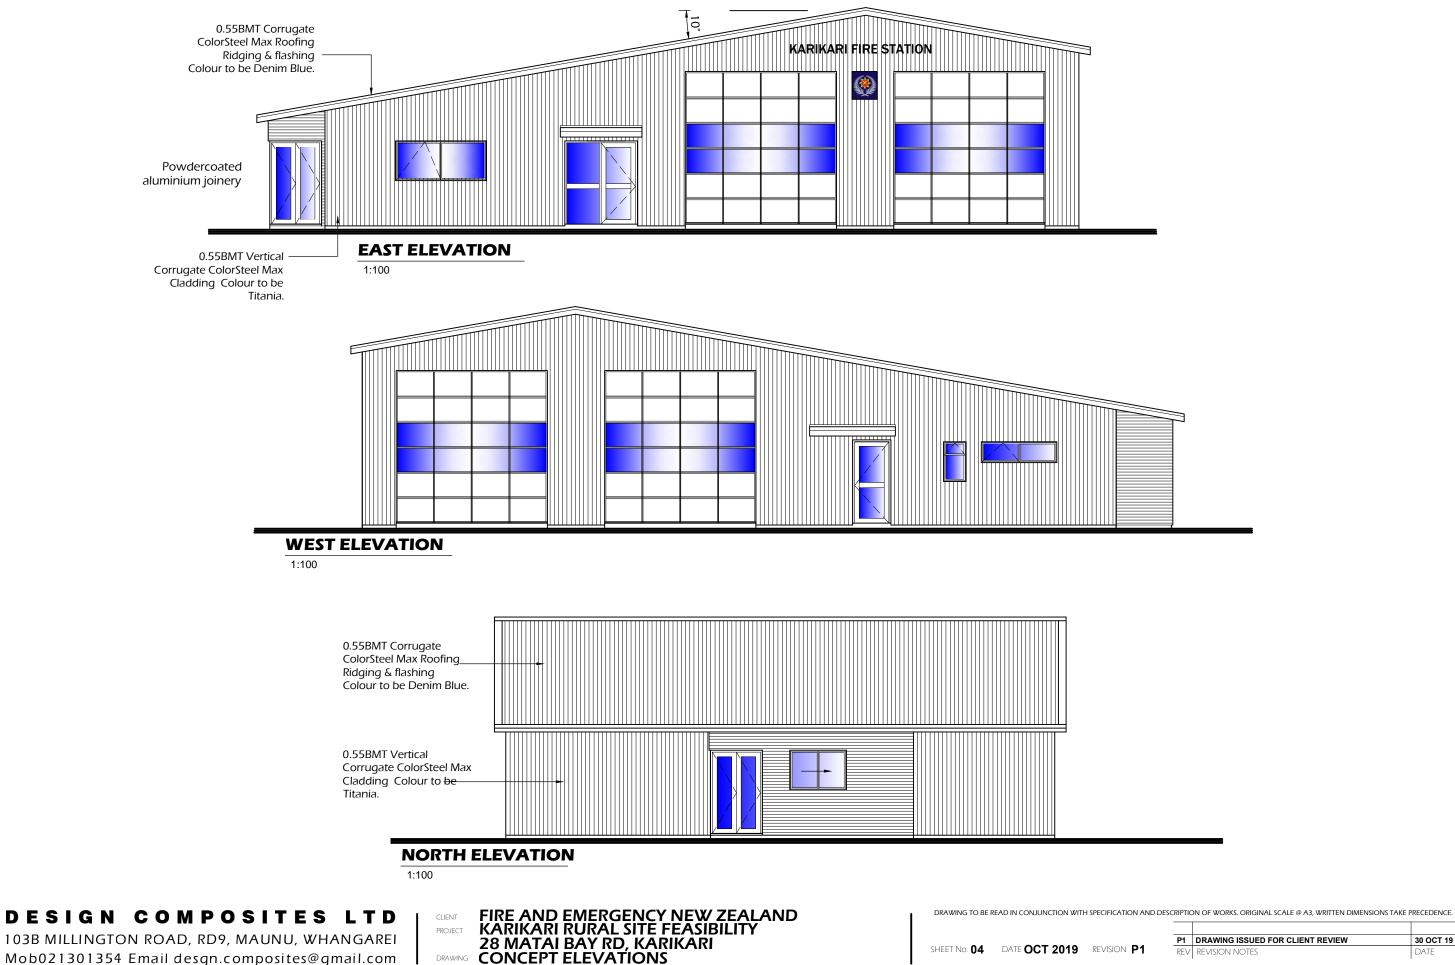

103B MILLINGTON ROAD, RD9, MAUNU, WHANGAREI Mob021301354 Email desgn.composites@gmail.com

DRAWING

SHEET NO. 04 DATE OCT 2019 REVISION P1