

BOYD DESIGN

Po Box 259, Paihia, Bay Of Islands
P: 09 402 8626 / F:09 402 8627
Cell: 0274 466 969
willboyd@xtra.co.nz

This drawing is the copyright
of BOYD DESIGN.

/// Contractor to check all dimensions
and conditions on site before
commencing work. /// Work only to
figured dimensions./// In the event of a
discrepancy consult the Designer.///

Revision Schedule

Ref	Description	Date
1	Air Lease - RFI	28-02-2018



RC_Air Lease Plans

Project:
STUDIO AND PARKING

Client:
ROBERT CROSS

Address:
30 SCHOOL ROAD

Sheet Name:
SITE PLAN

Sheet Issue Date: 10-11-2017

176 Drawn By: WB

1 : 200 A105

Scale: Page 1 of 4

1 X - FP01 - Site-True North
1 : 200

BOYD DESIGN


Po Box 259, Paihia, Bay Of Islands
P: 09 402 8626 / F:09 402 8627
Cell: 0274 466 969
willboyd@xtra.co.nz

This drawing is the copyright
of BOYD DESIGN.

/// Contractor to check all dimensions
and conditions on site before
commencing work. /// Work only to
figured dimensions./// In the event of a
discrepancy consult the Designer.///

Revision Schedule

Ref	Description	Date
1	Air Lease - RFI	28-02-2018

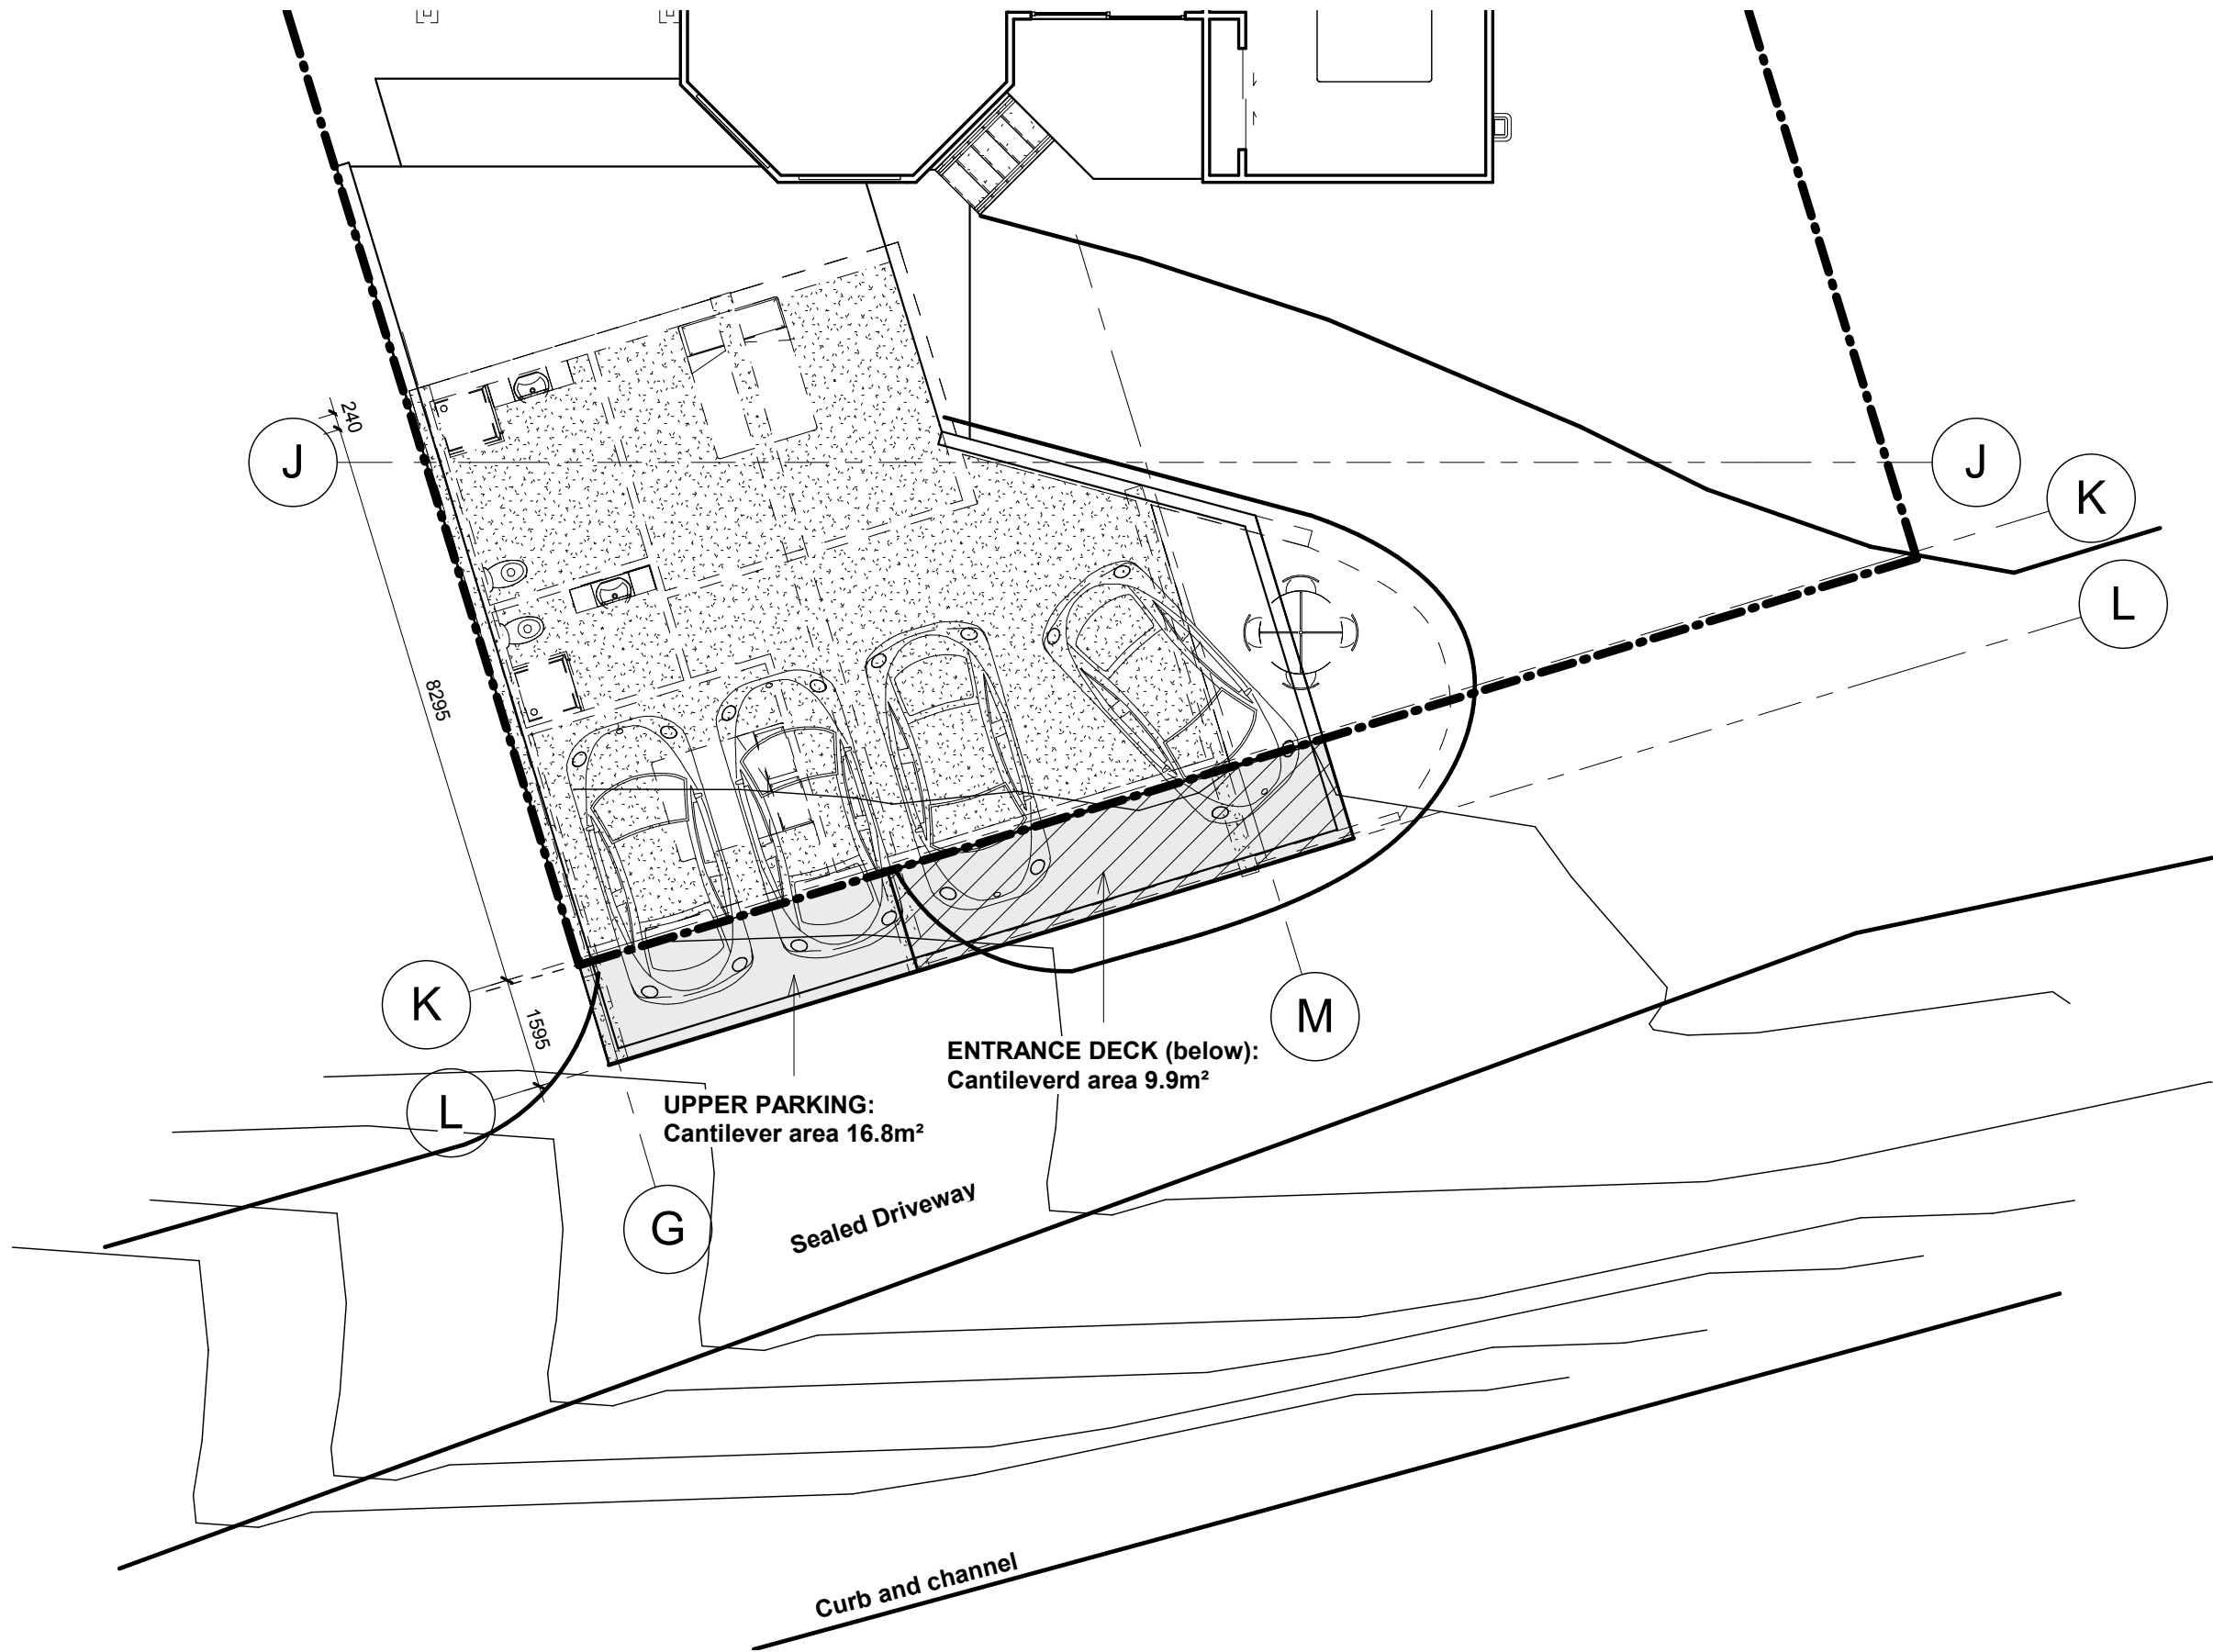

RC_Air Lease Plans

Project:
STUDIO AND PARKING

Client:
ROBERT CROSS

Address:
30 SCHOOL ROAD

Sheet Name:
STUDIO PARKING PLAN

Sheet Issue Date: 28-02-2018

176 Drawn By: WB

1 : 100 A106

Scale: Page 2 of 4

1 A - FP02 - Top Parking /Cantilevered Decks
1 : 100

BOYD DESIGN

Po Box 259, Paihia, Bay Of Islands
P: 09 402 8626 / F: 09 402 8627
Cell: 0274 466 969
willboyd@xtra.co.nz

This drawing is the copyright
of BOYD DESIGN.

/// Contractor to check all dimensions
and conditions on site before
commencing work. /// Work only to
figured dimensions./// In the event of a
discrepancy consult the Designer.///


Revision Schedule

Ref	Description	Date
1	Air Lease - RFI	28-02-2018

A - FP02 - Top Parking
-860

A - FP02 - Studio FFL
-3510

A - FP02 - Garage Floor
-6170

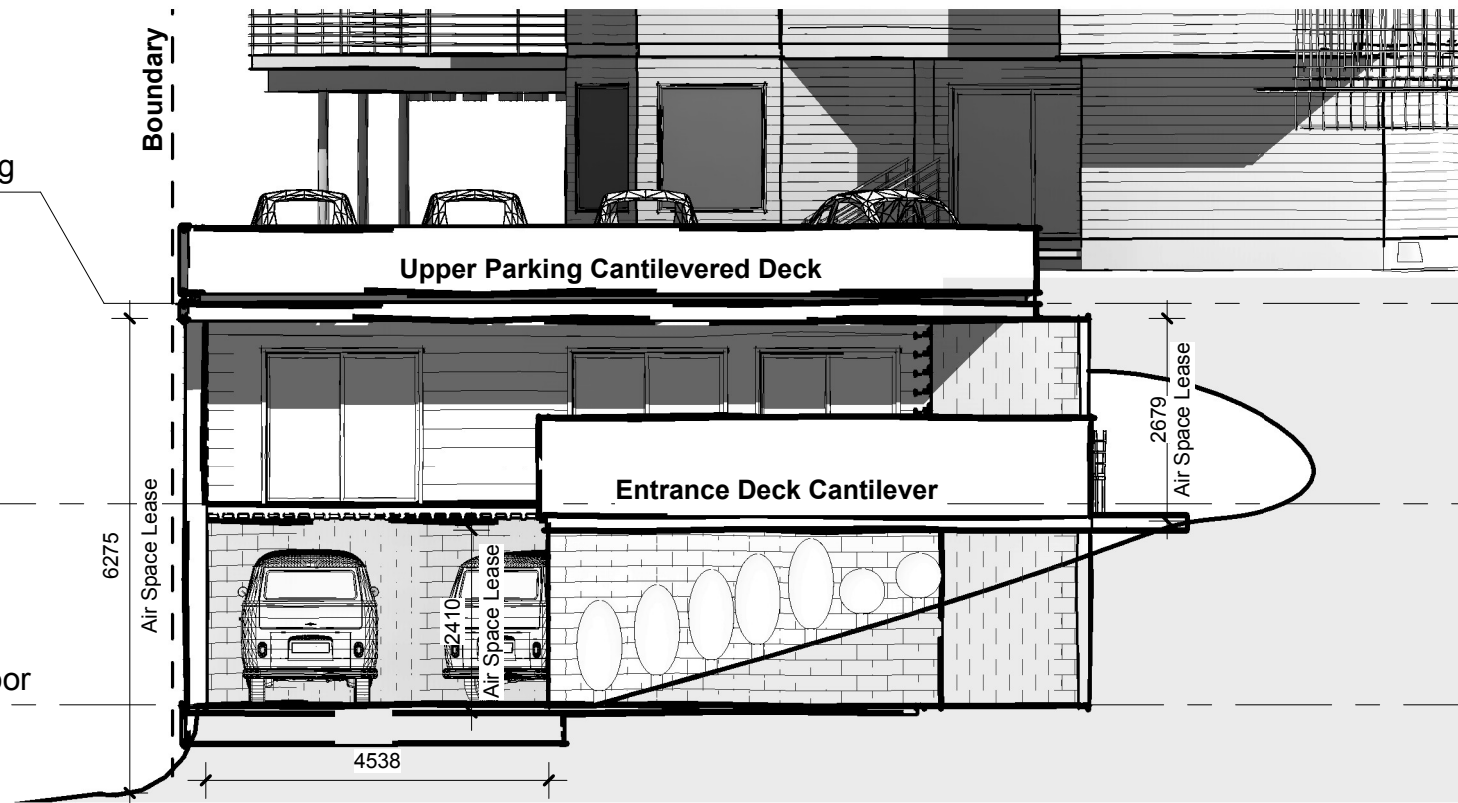

A - FP02 - Top Parking
-860

A - FP02 - Studio FFL
-3510

A - FP02 - Garage Floor
-6170

② West Elevation
1 : 100

RC_Air Lease Plans

Project:
STUDIO AND PARKING

Client:
ROBERT CROSS

Address:
30 SCHOOL ROAD


Sheet Name:
ELEVATIONS

Sheet Issue Date: 10-11-2017

Project No: 176 Drawn By: WB

Scale: 1 : 100 Page 3 of 4 A110

① North Elevation
1 : 100

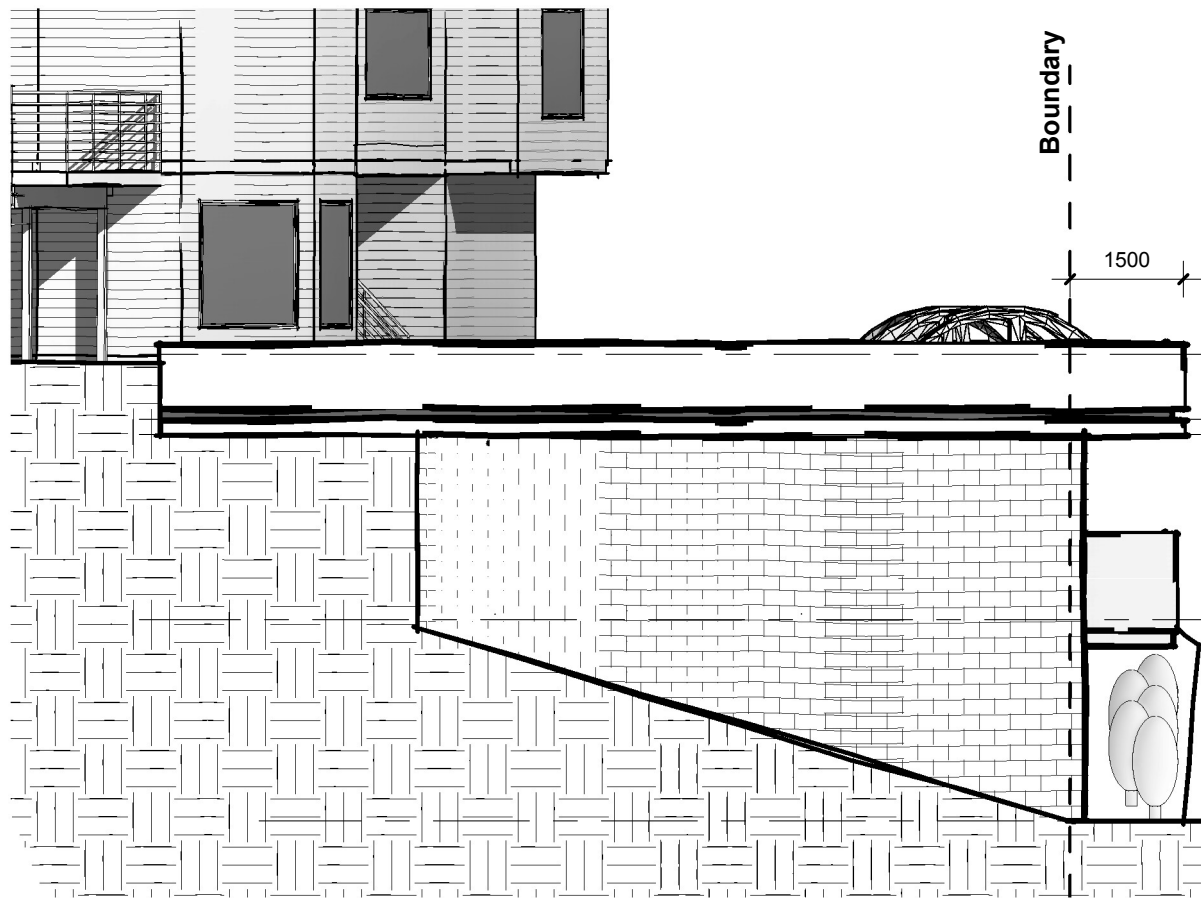

Level 1
A - FP02 - Top Parking
-860

A - FP02 - T.O.Drive
-1060

A - FP02 - Studio FFL
-3510

A - FP02 - Garage Floor
-6170

BOYD DESIGN


Po Box 259, Paihia, Bay Of Islands
P: 09 402 8626 / F:09 402 8627
Cell: 0274 466 969
willboyd@xtra.co.nz

This drawing is the copyright
of BOYD DESIGN.


/// Contractor to check all dimensions
and conditions on site before
commencing work. /// Work only to
figured dimensions./// In the event of a
discrepancy consult the Designer.///

Revision Schedule


Ref	Description	Date
-----	-------------	------

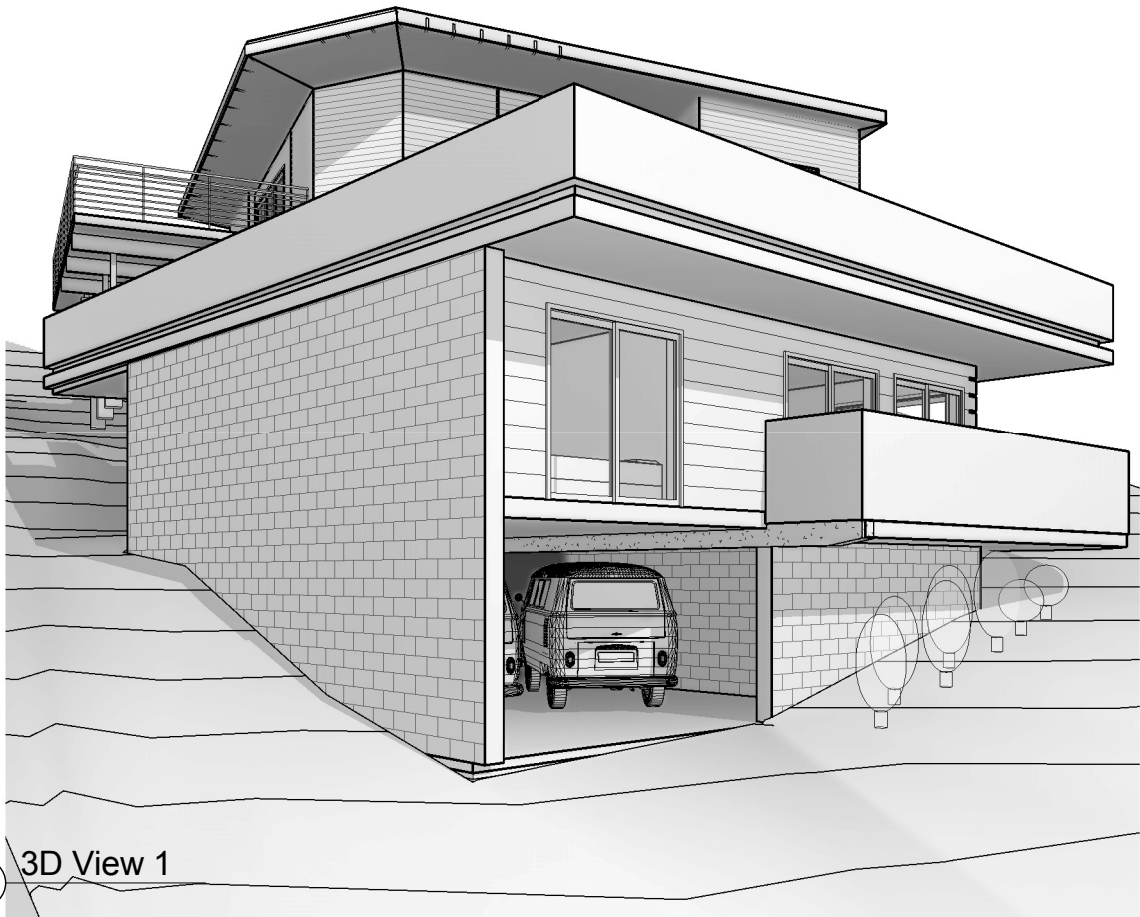


① 3D View 1

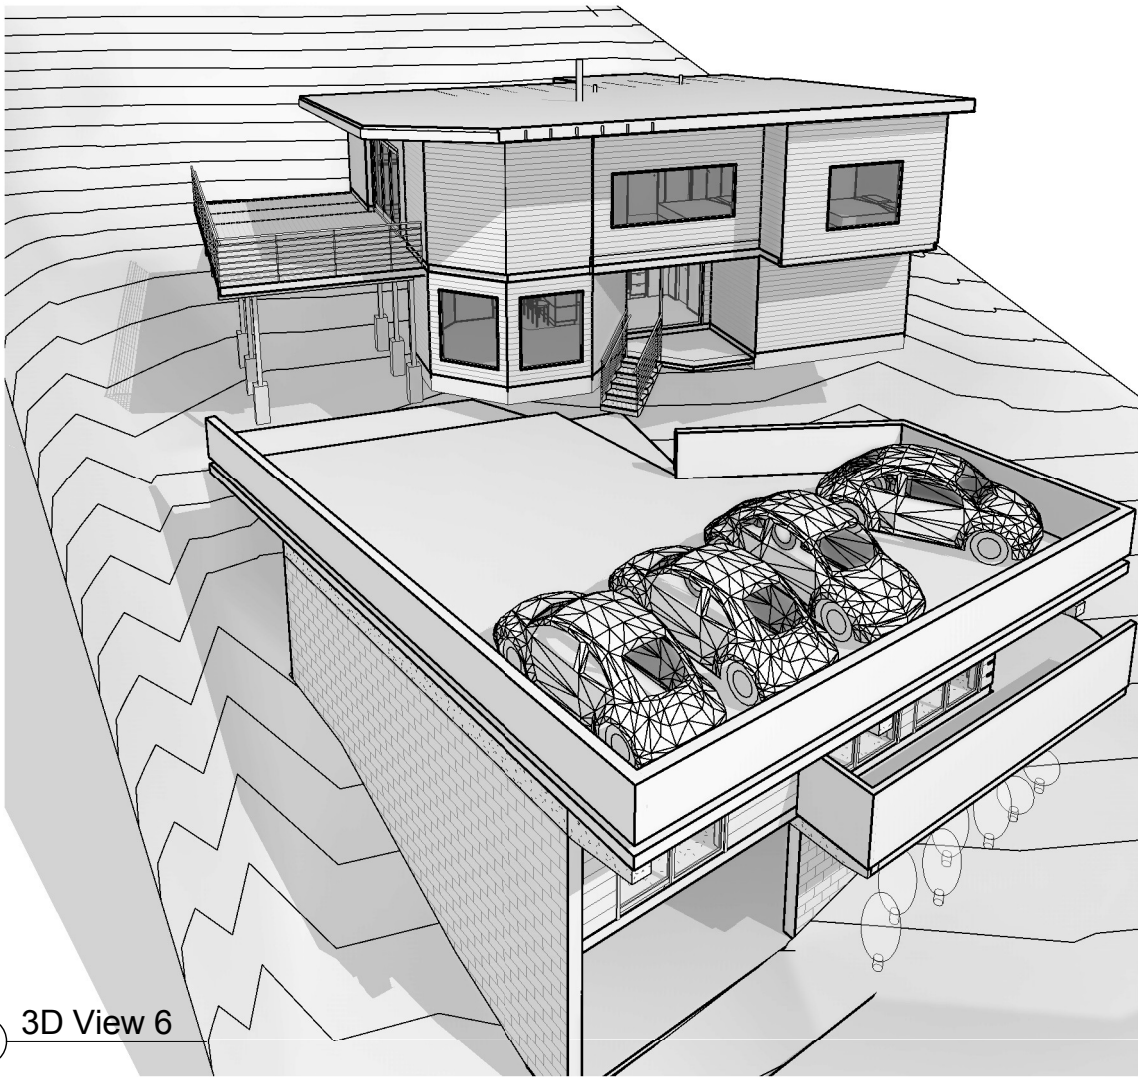

② 3D View 6

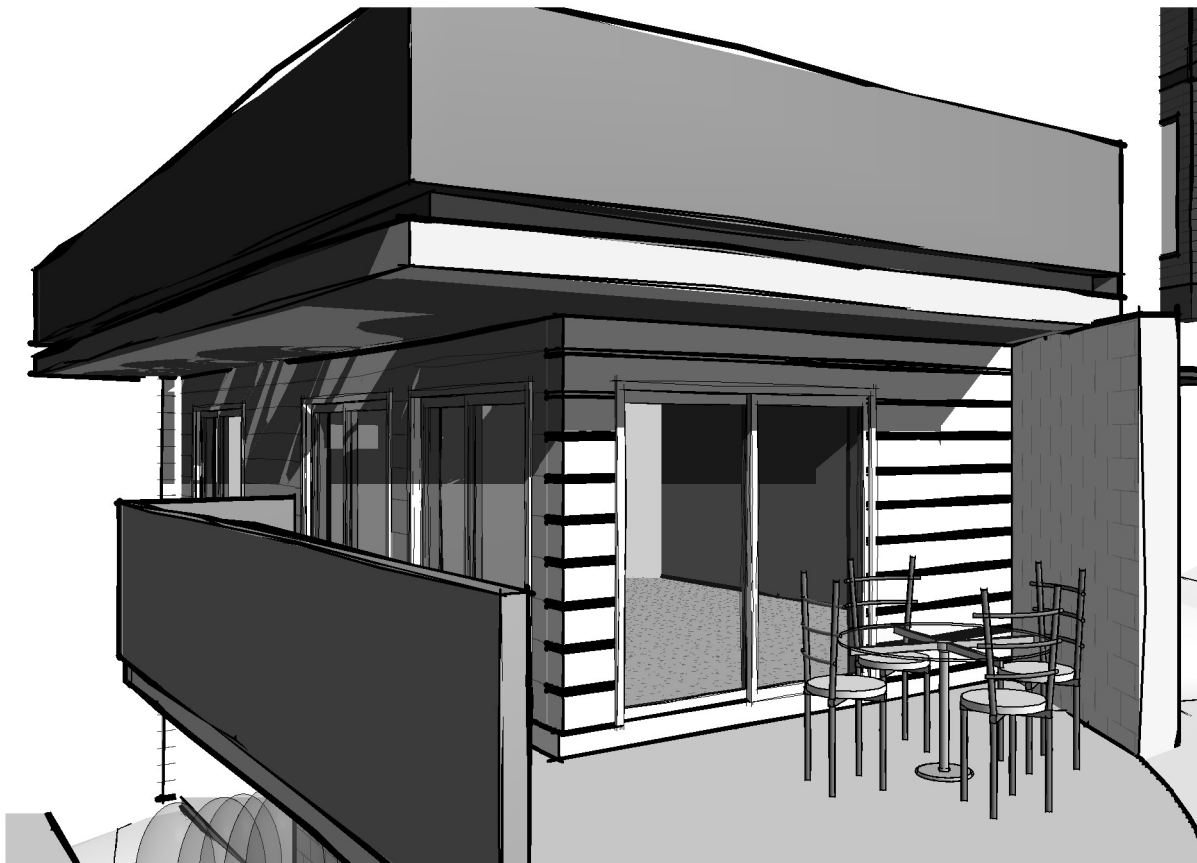

④ 3D View 11

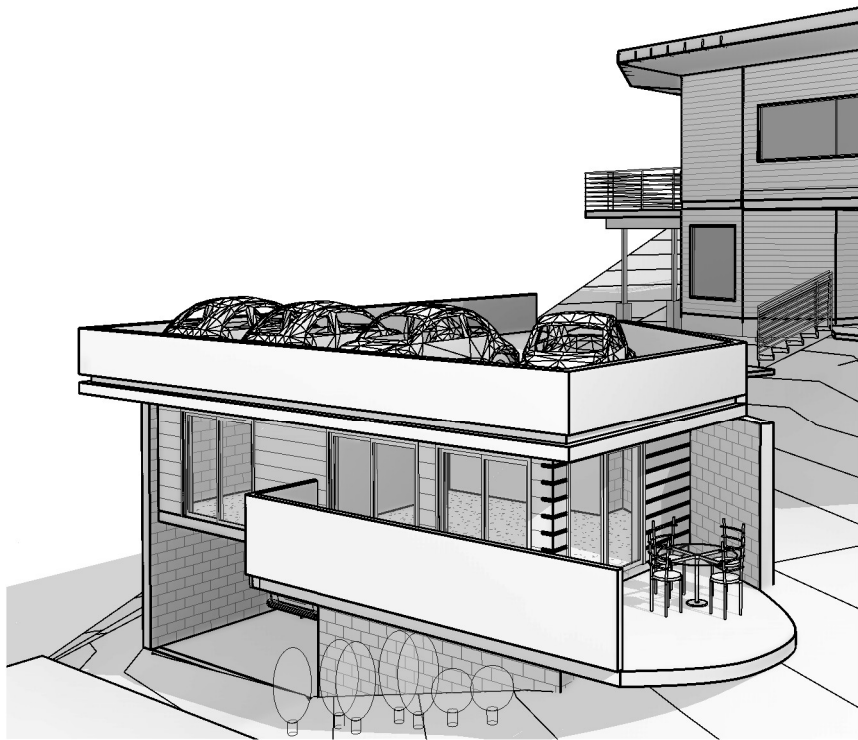

③ 3D View 10

RC_Air Lease Plans

Project:
STUDIO AND PARKING

Client:
ROBERT CROSS

Address:
30 SCHOOL ROAD

3D VIEWS

Sheet Name:

Sheet Issue Date: 10-11-2017

Project No. Drawn By: WB

176
Scale: Page 4 of 4