


# STAGE 01

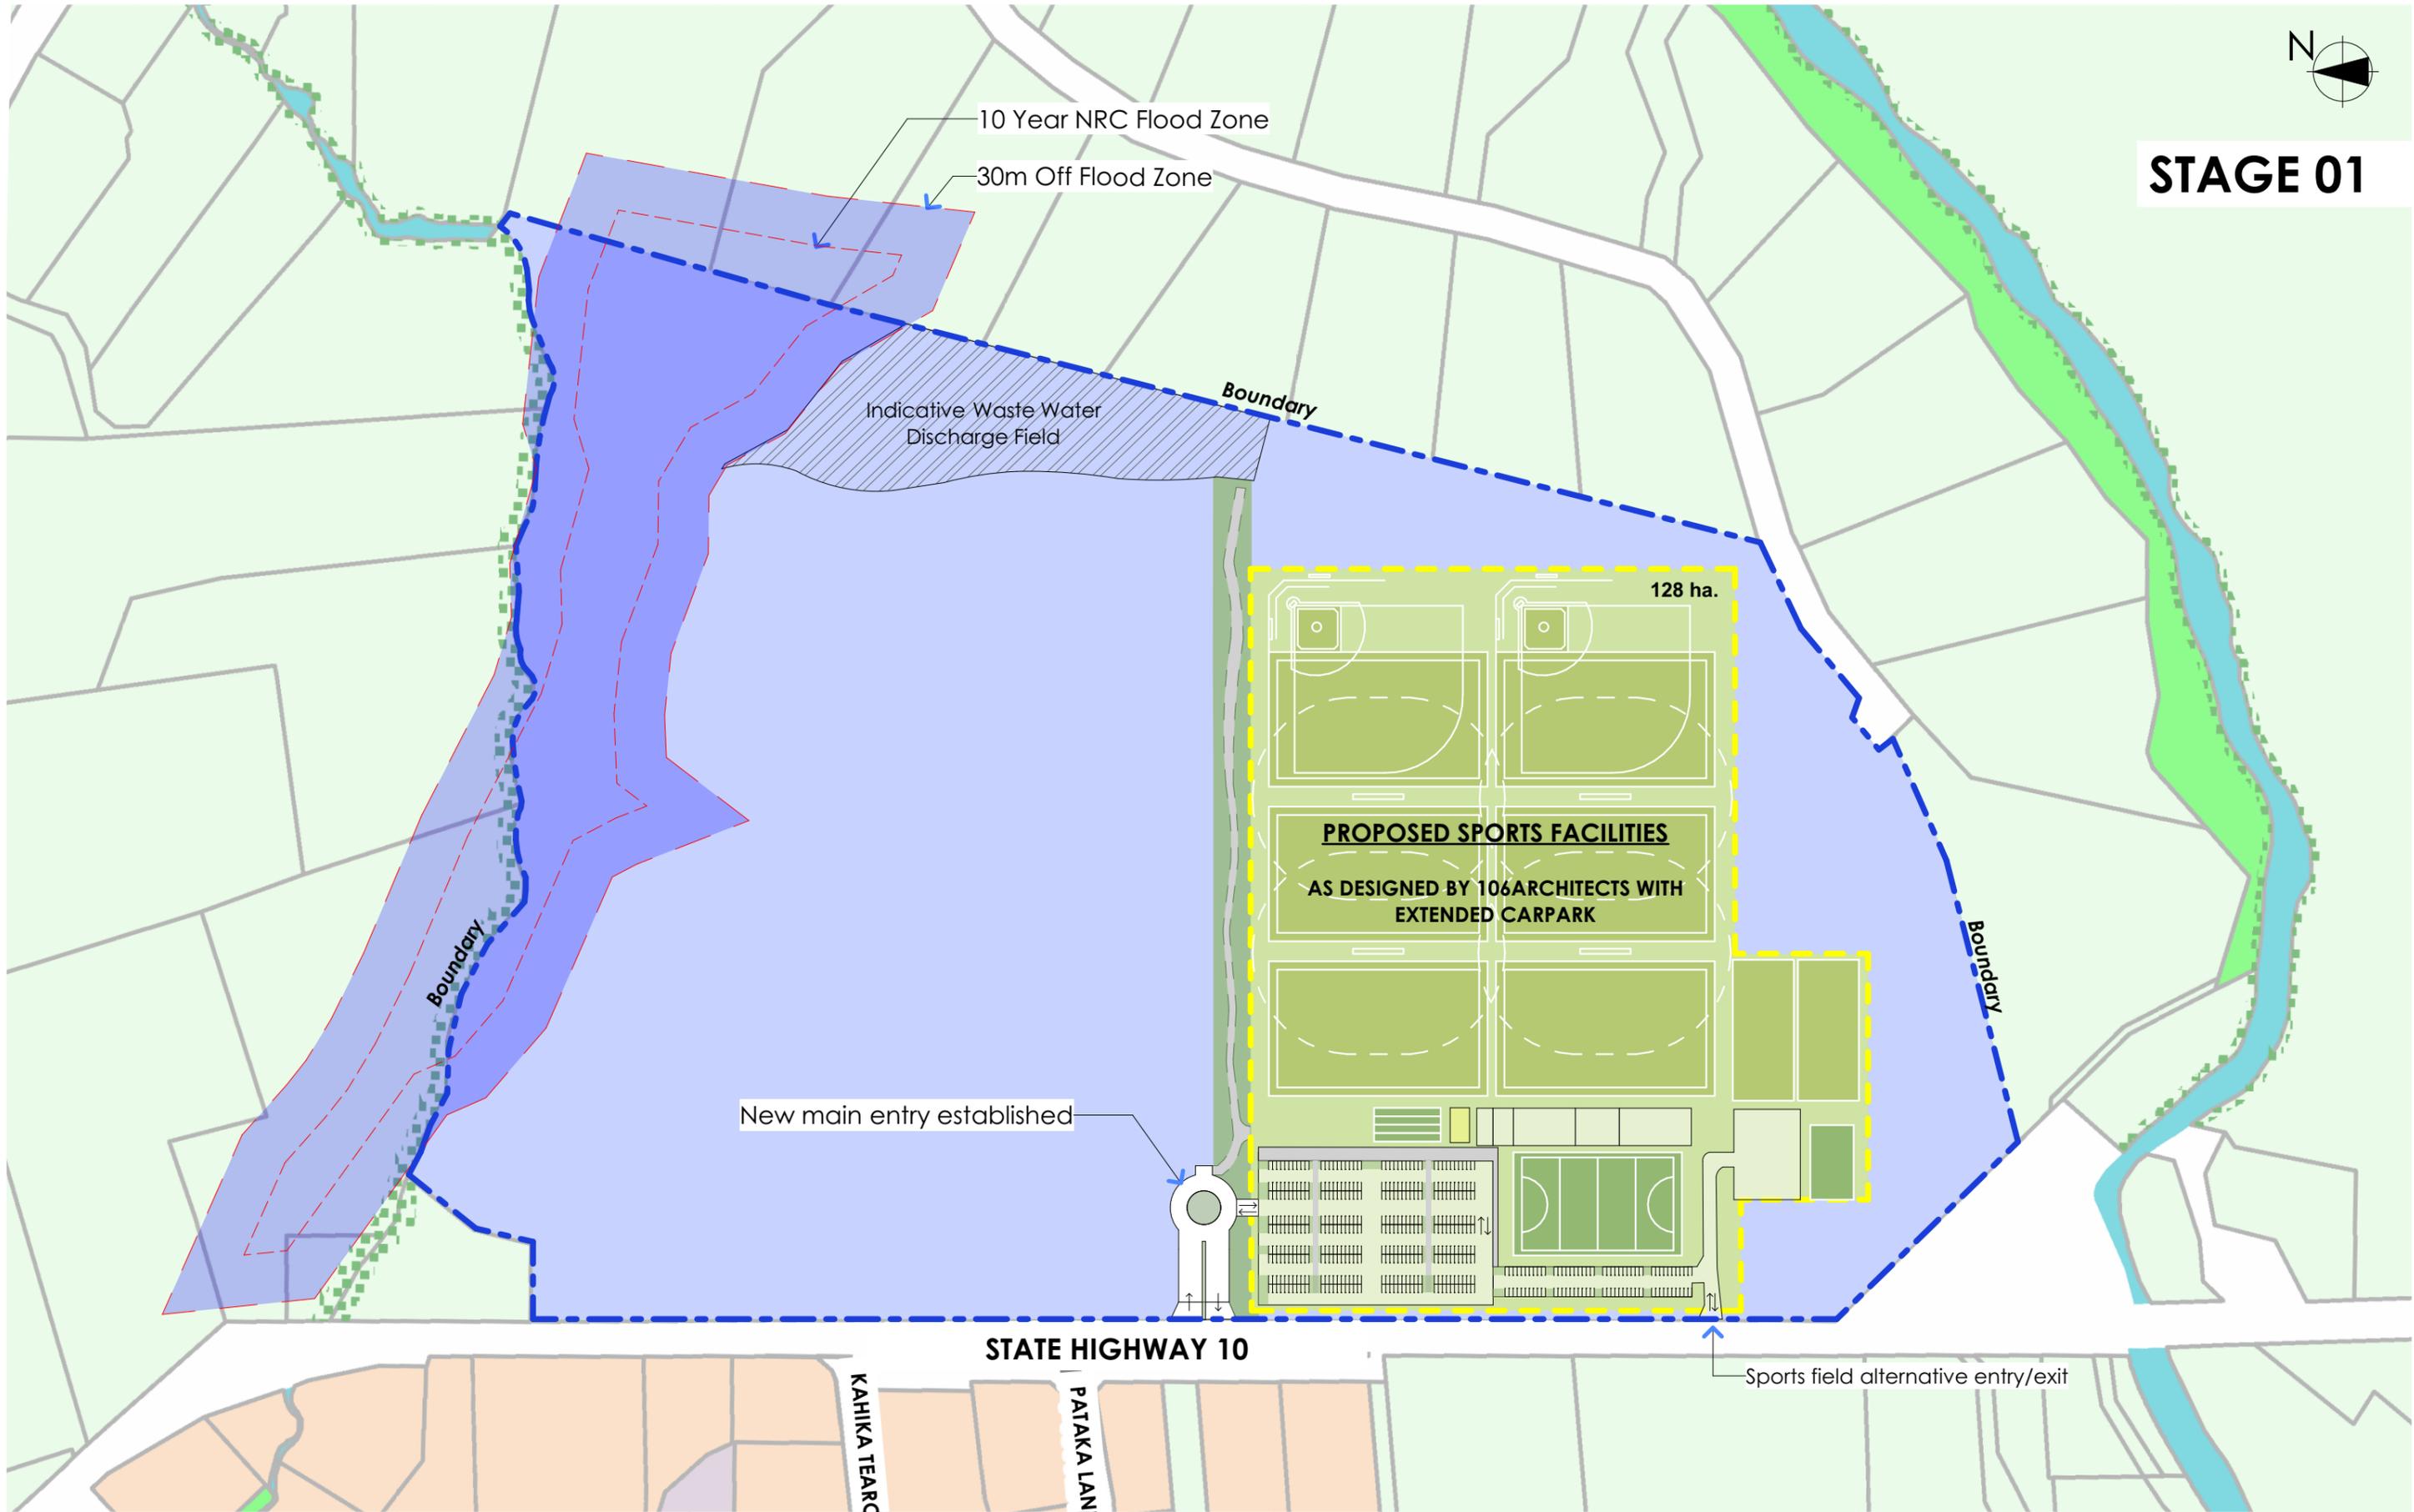

STAGE 1  
scale 1:3500

eclipse) architecture

24 GUNDRY STREET,  
NEWTON  
PO BOX 7539,  
AUCKLAND 1141  
  
p. +64 9 303 4759  
www.eclipsearchitecture.co.nz

rev	date	details


job no.	#Pln	job title
cad file	FNI-0769.01 Sports Facility B&L.pln	
design	ML	
drawn		
checked		
date	15/01/2021	

Bay of Islands Sports Facility  
SH10 / WAITOTOARA DRIVE


dwg title  
Stage 1

status	rev	dwg No
scale	B&L AS SHOWN @ A3	A



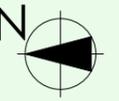

# STAGE 03

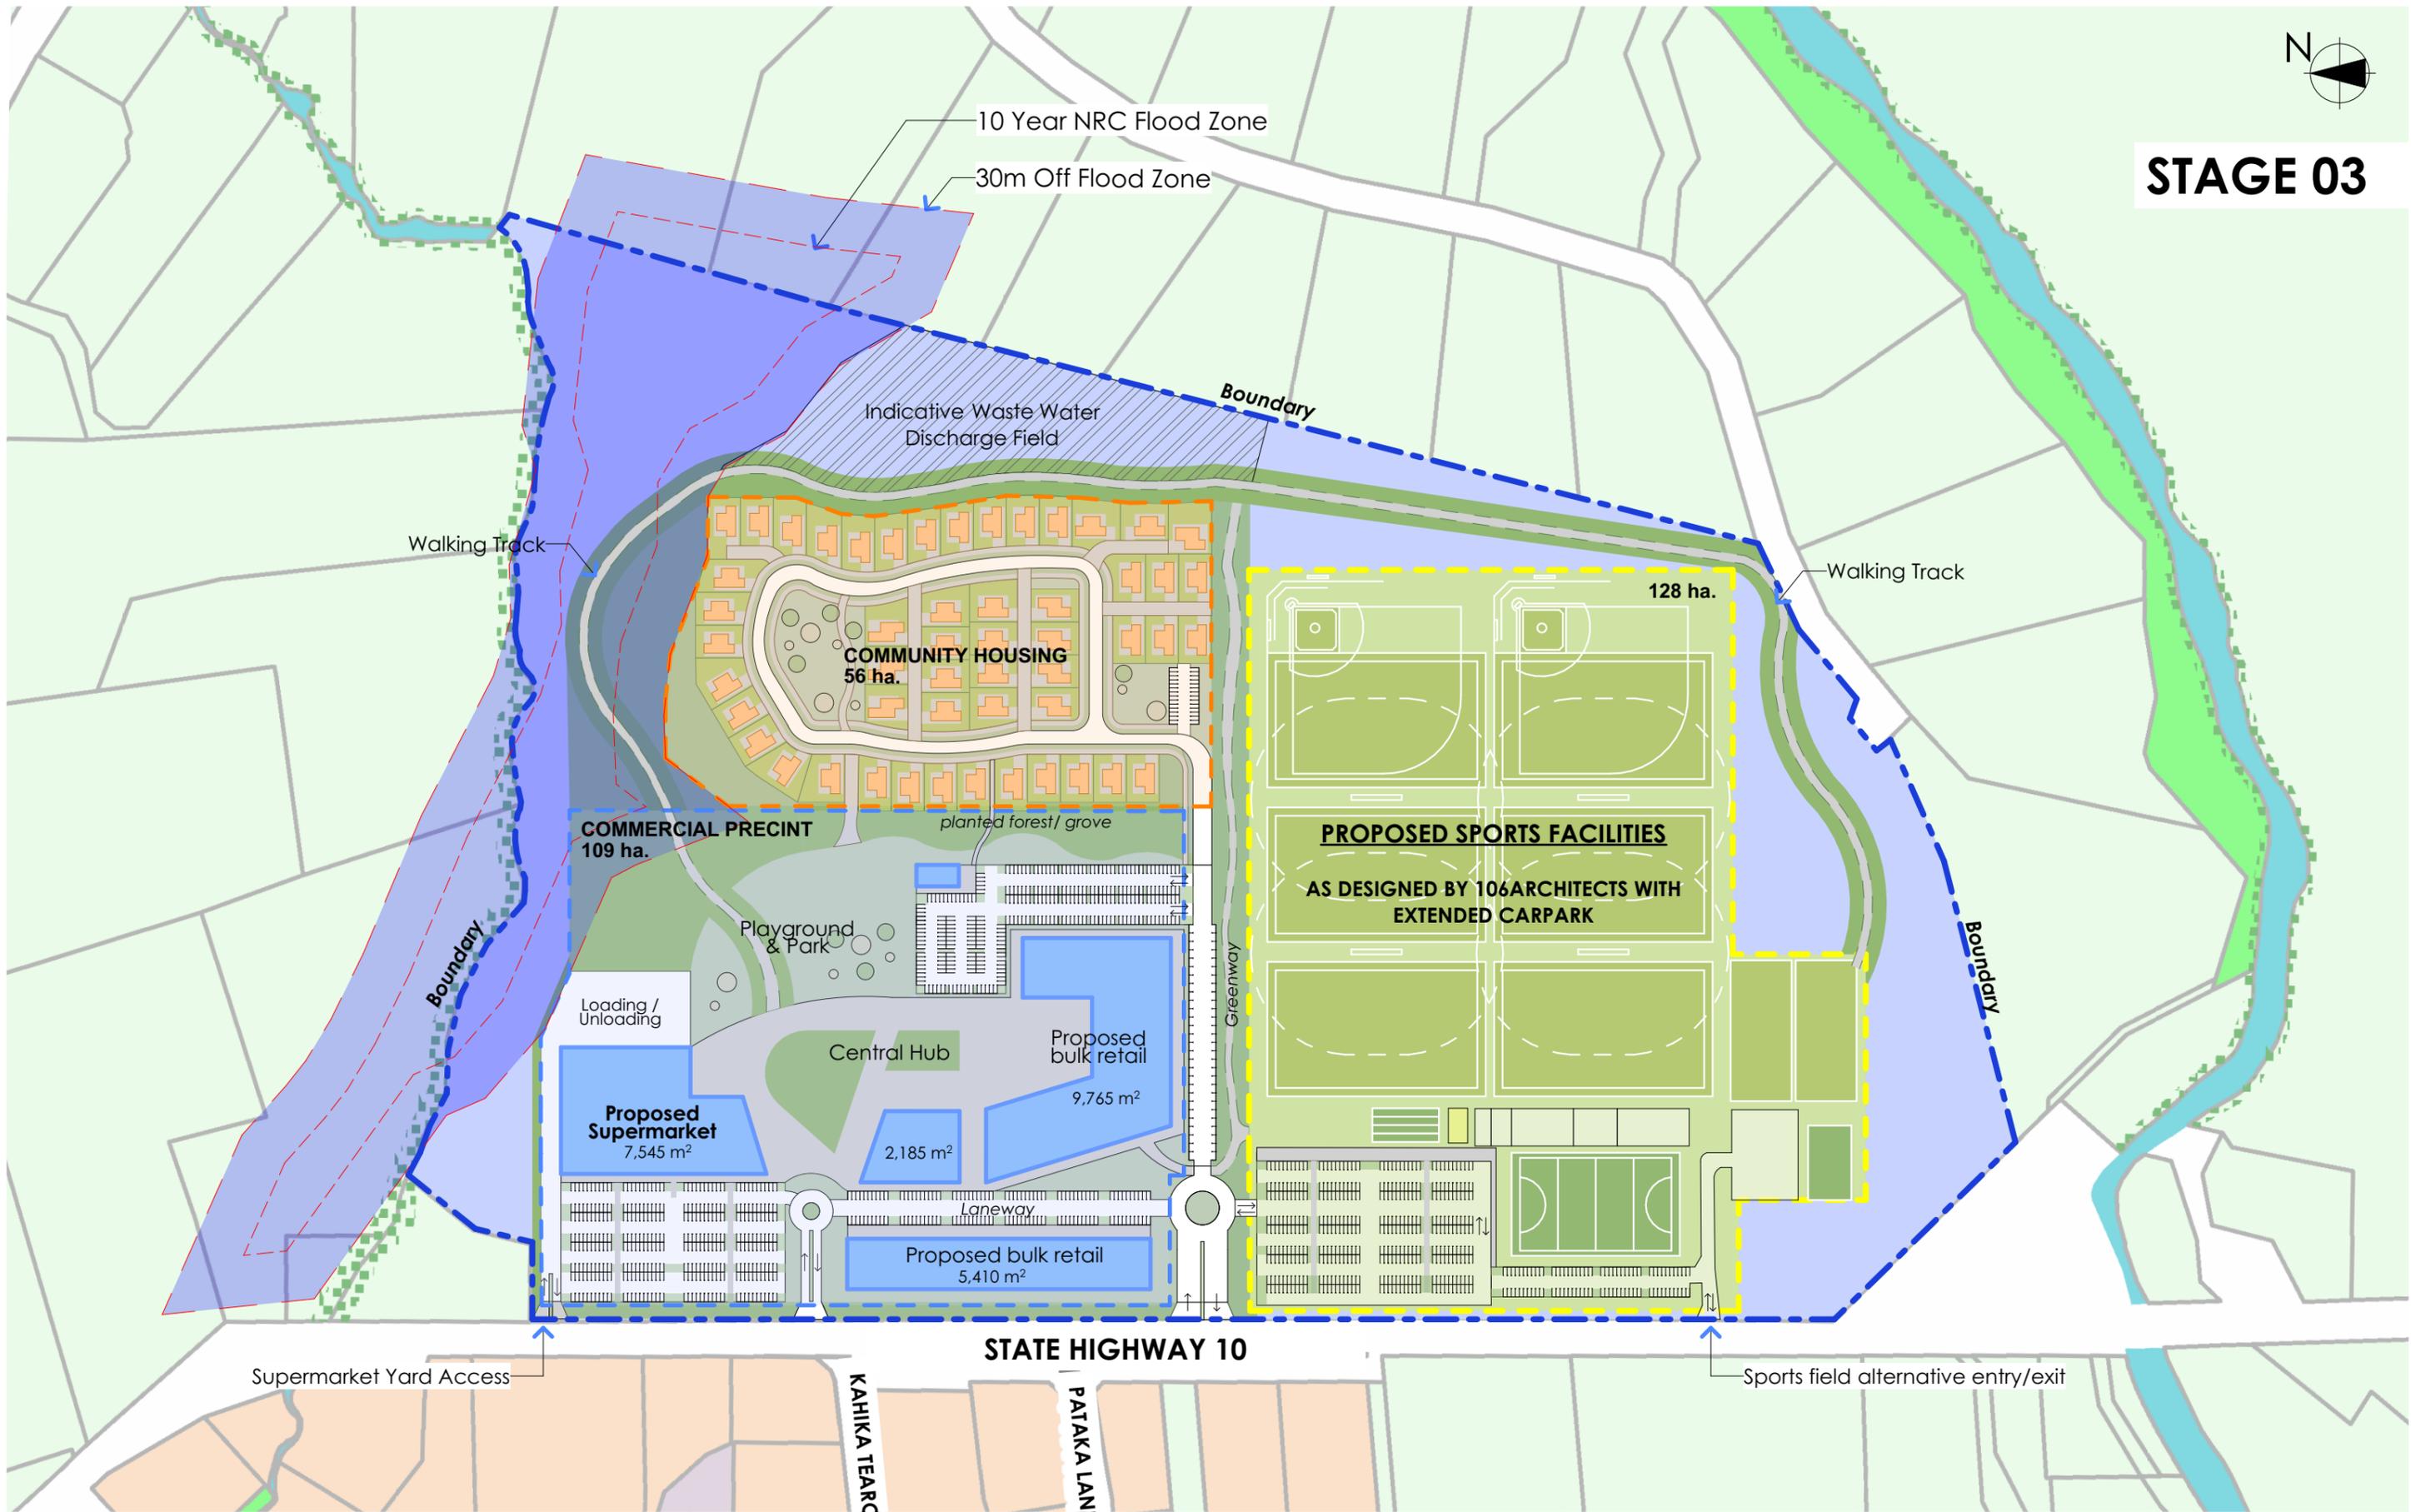

STAGE 3  
scale 1:3500

eclipse) architecture

24 GUNDRY STREET,  
NEWTON  
PO BOX 7539,  
AUCKLAND 1141  
  
p. +64 9 303 4759  
www.eclipsearchitecture.co.nz

rev	date	details

job no.	#Pln	job title
cad file	FNH-0769.01 Sports Facility B&L.pln	
design	ML	
drawn		
checked		
date	15/01/2021	

Bay of Islands Sports Facility  
SH10 / WAITOTOARA DRIVE

dwg title  
Stage 3

status	rev	dwg No

scale AS SHOWN @ A3