


LEGEND	
	EXISTING DRAIN
	PROPOSED OVERLAND FLOWPATH
	TOP OF BANK
	RETAINING WALL
	K & C
	DC
	CUT OUT DRAINS
	PRIVATE WATER TANKS



APPROVED PLAN
 Planner: Simeon McLean
 pp: RStehlin
 RC: 2300662-RMACOM
 Date: 26/10/2023

**New private
 Access to be
 named.**

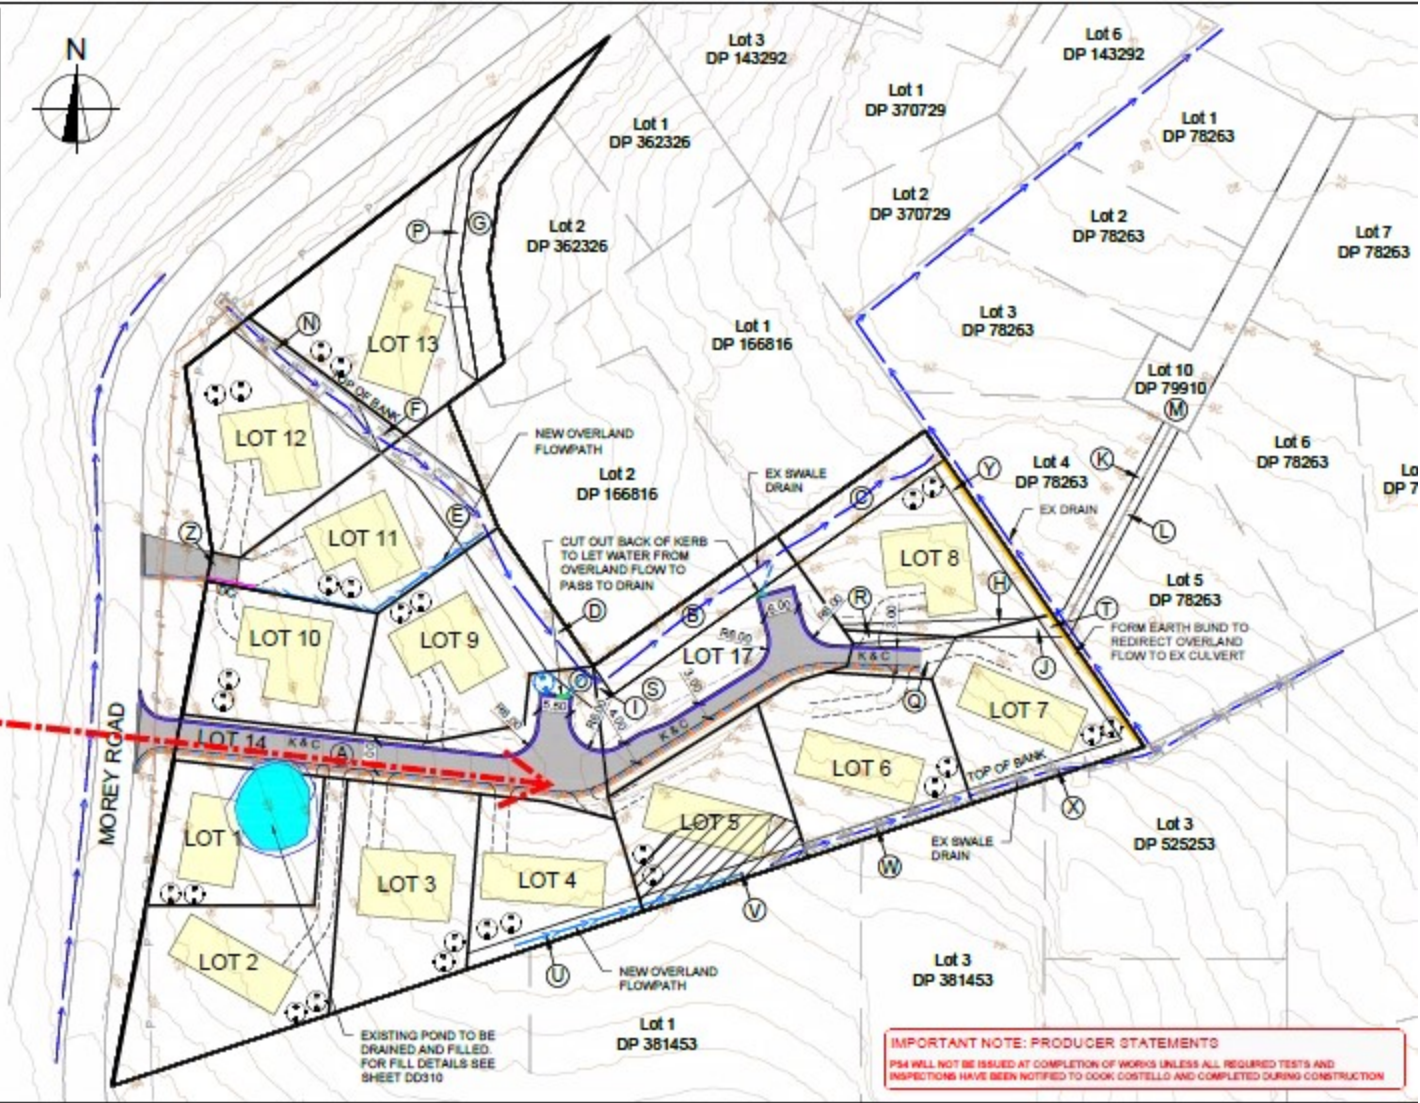

IMPORTANT NOTE: PRODUCER STATEMENTS
 P14 WILL NOT BE ISSUED AT COMPLETION OF WORKS UNLESS ALL REQUIRED TESTS AND INSPECTIONS HAVE BEEN NOTIFIED TO COOK COSTELLO AND COMPLETED DURING CONSTRUCTION