


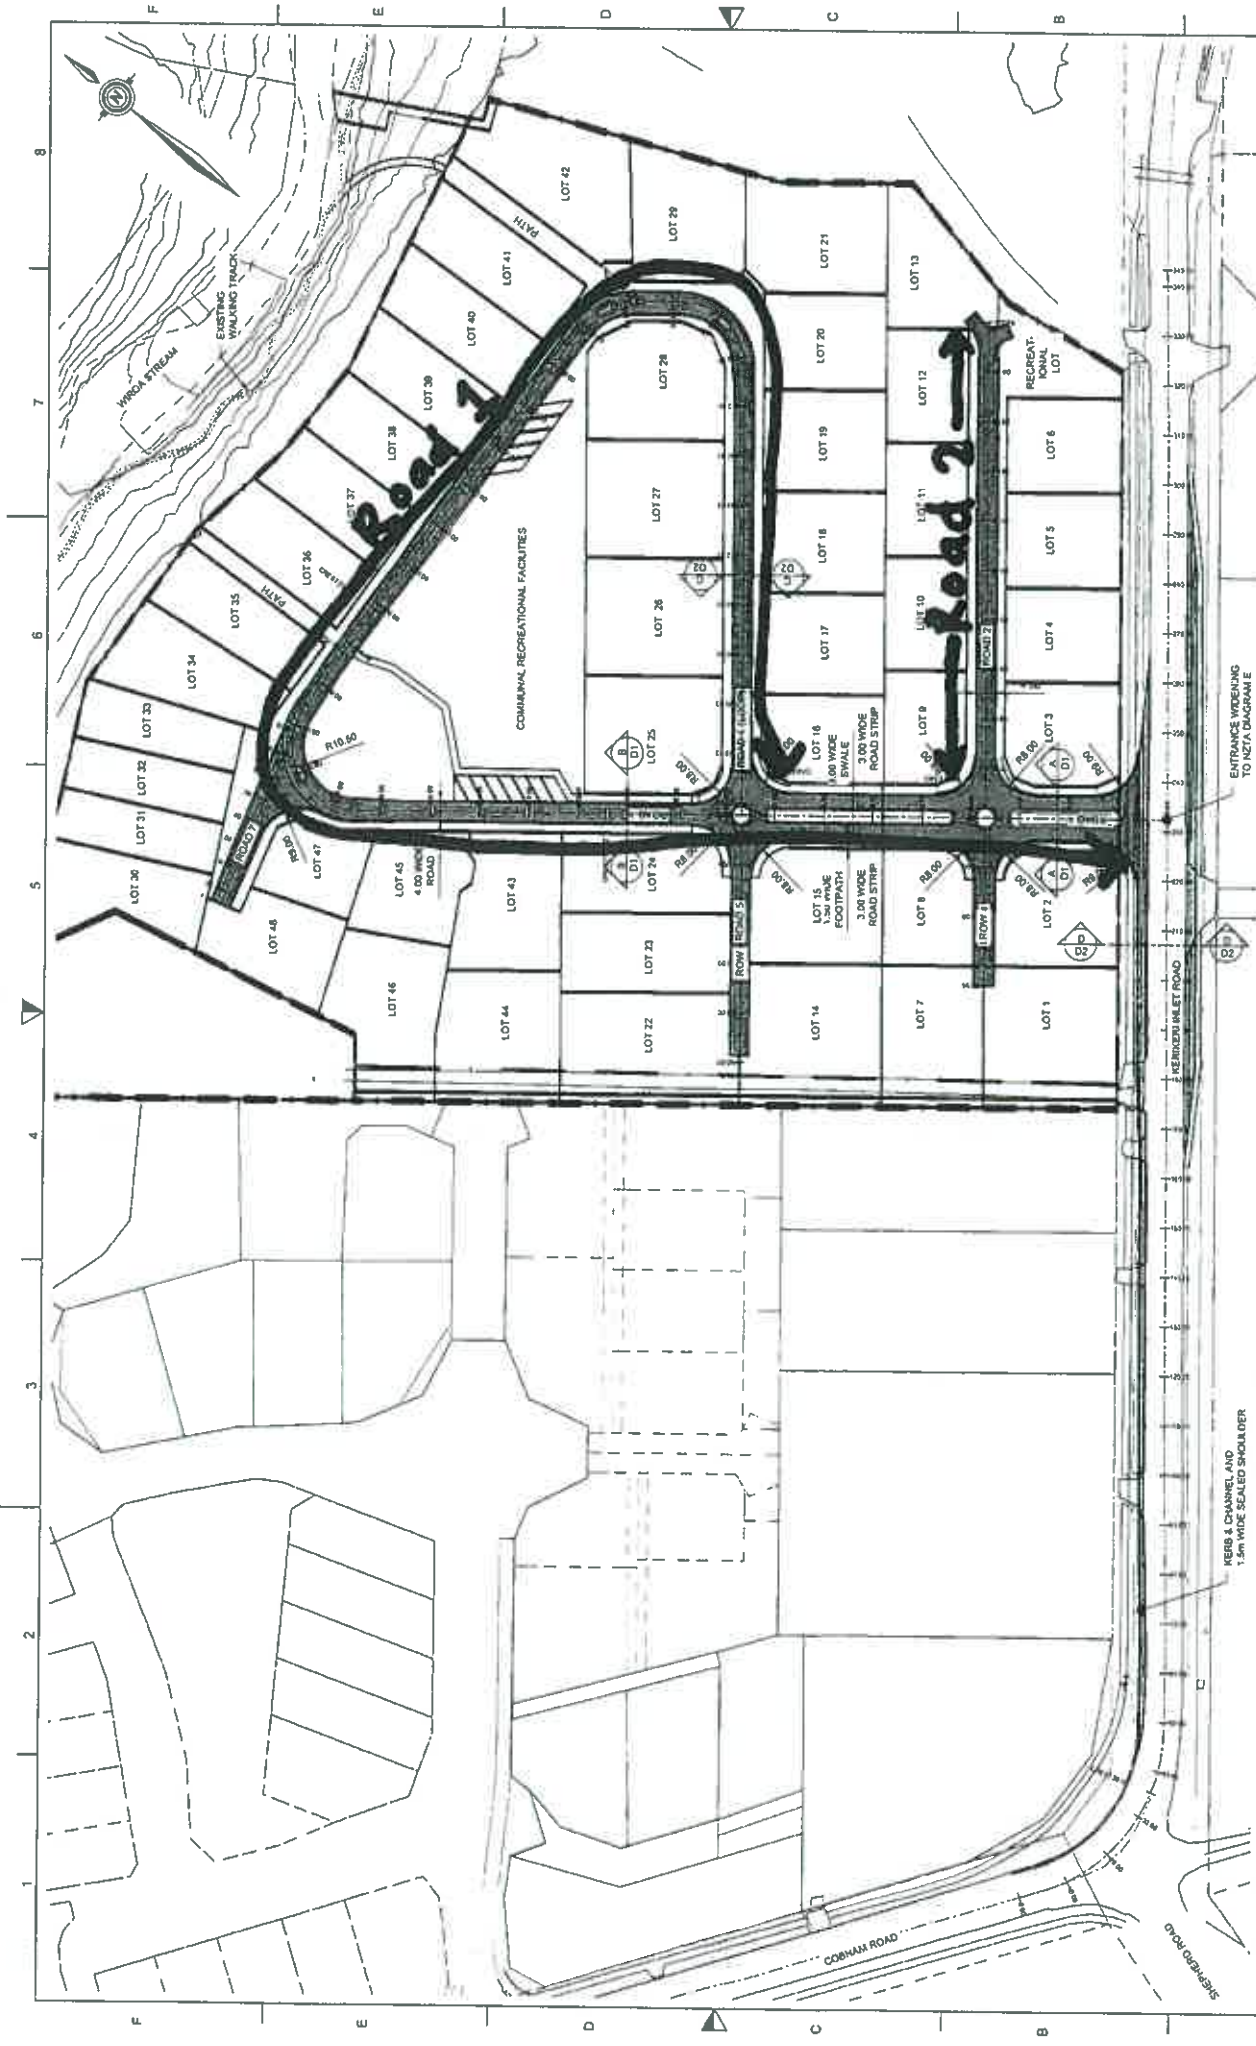

DWG No. P3		Project Proposed Residential Development		Client Inlet Estate Ltd.	
Issue A	Date 08/01/2019	Revision FIRST ISSUE	Project No. 16 179	RC No.	Sheet No. 3 of 10

Scale 1:1000 @ A3	Drawn WJ	Checked MW	Date 08/01/2019	Approved JP	File
