


Parcel ID: 5,016,263.00
Legal Description: Lot 103 DP 54644
Address: 28 Matai Road, Karikari, 59
Carrington Drive Karikari Peninsula
Earthquake Zone: Zone 1
Corrosion Zone: Zone C
Climate Zone: 1
Wind Region: A
Rainfall Intensity : 90 - 100
Wind Zone : Very High



SITE PLAN
1:1000

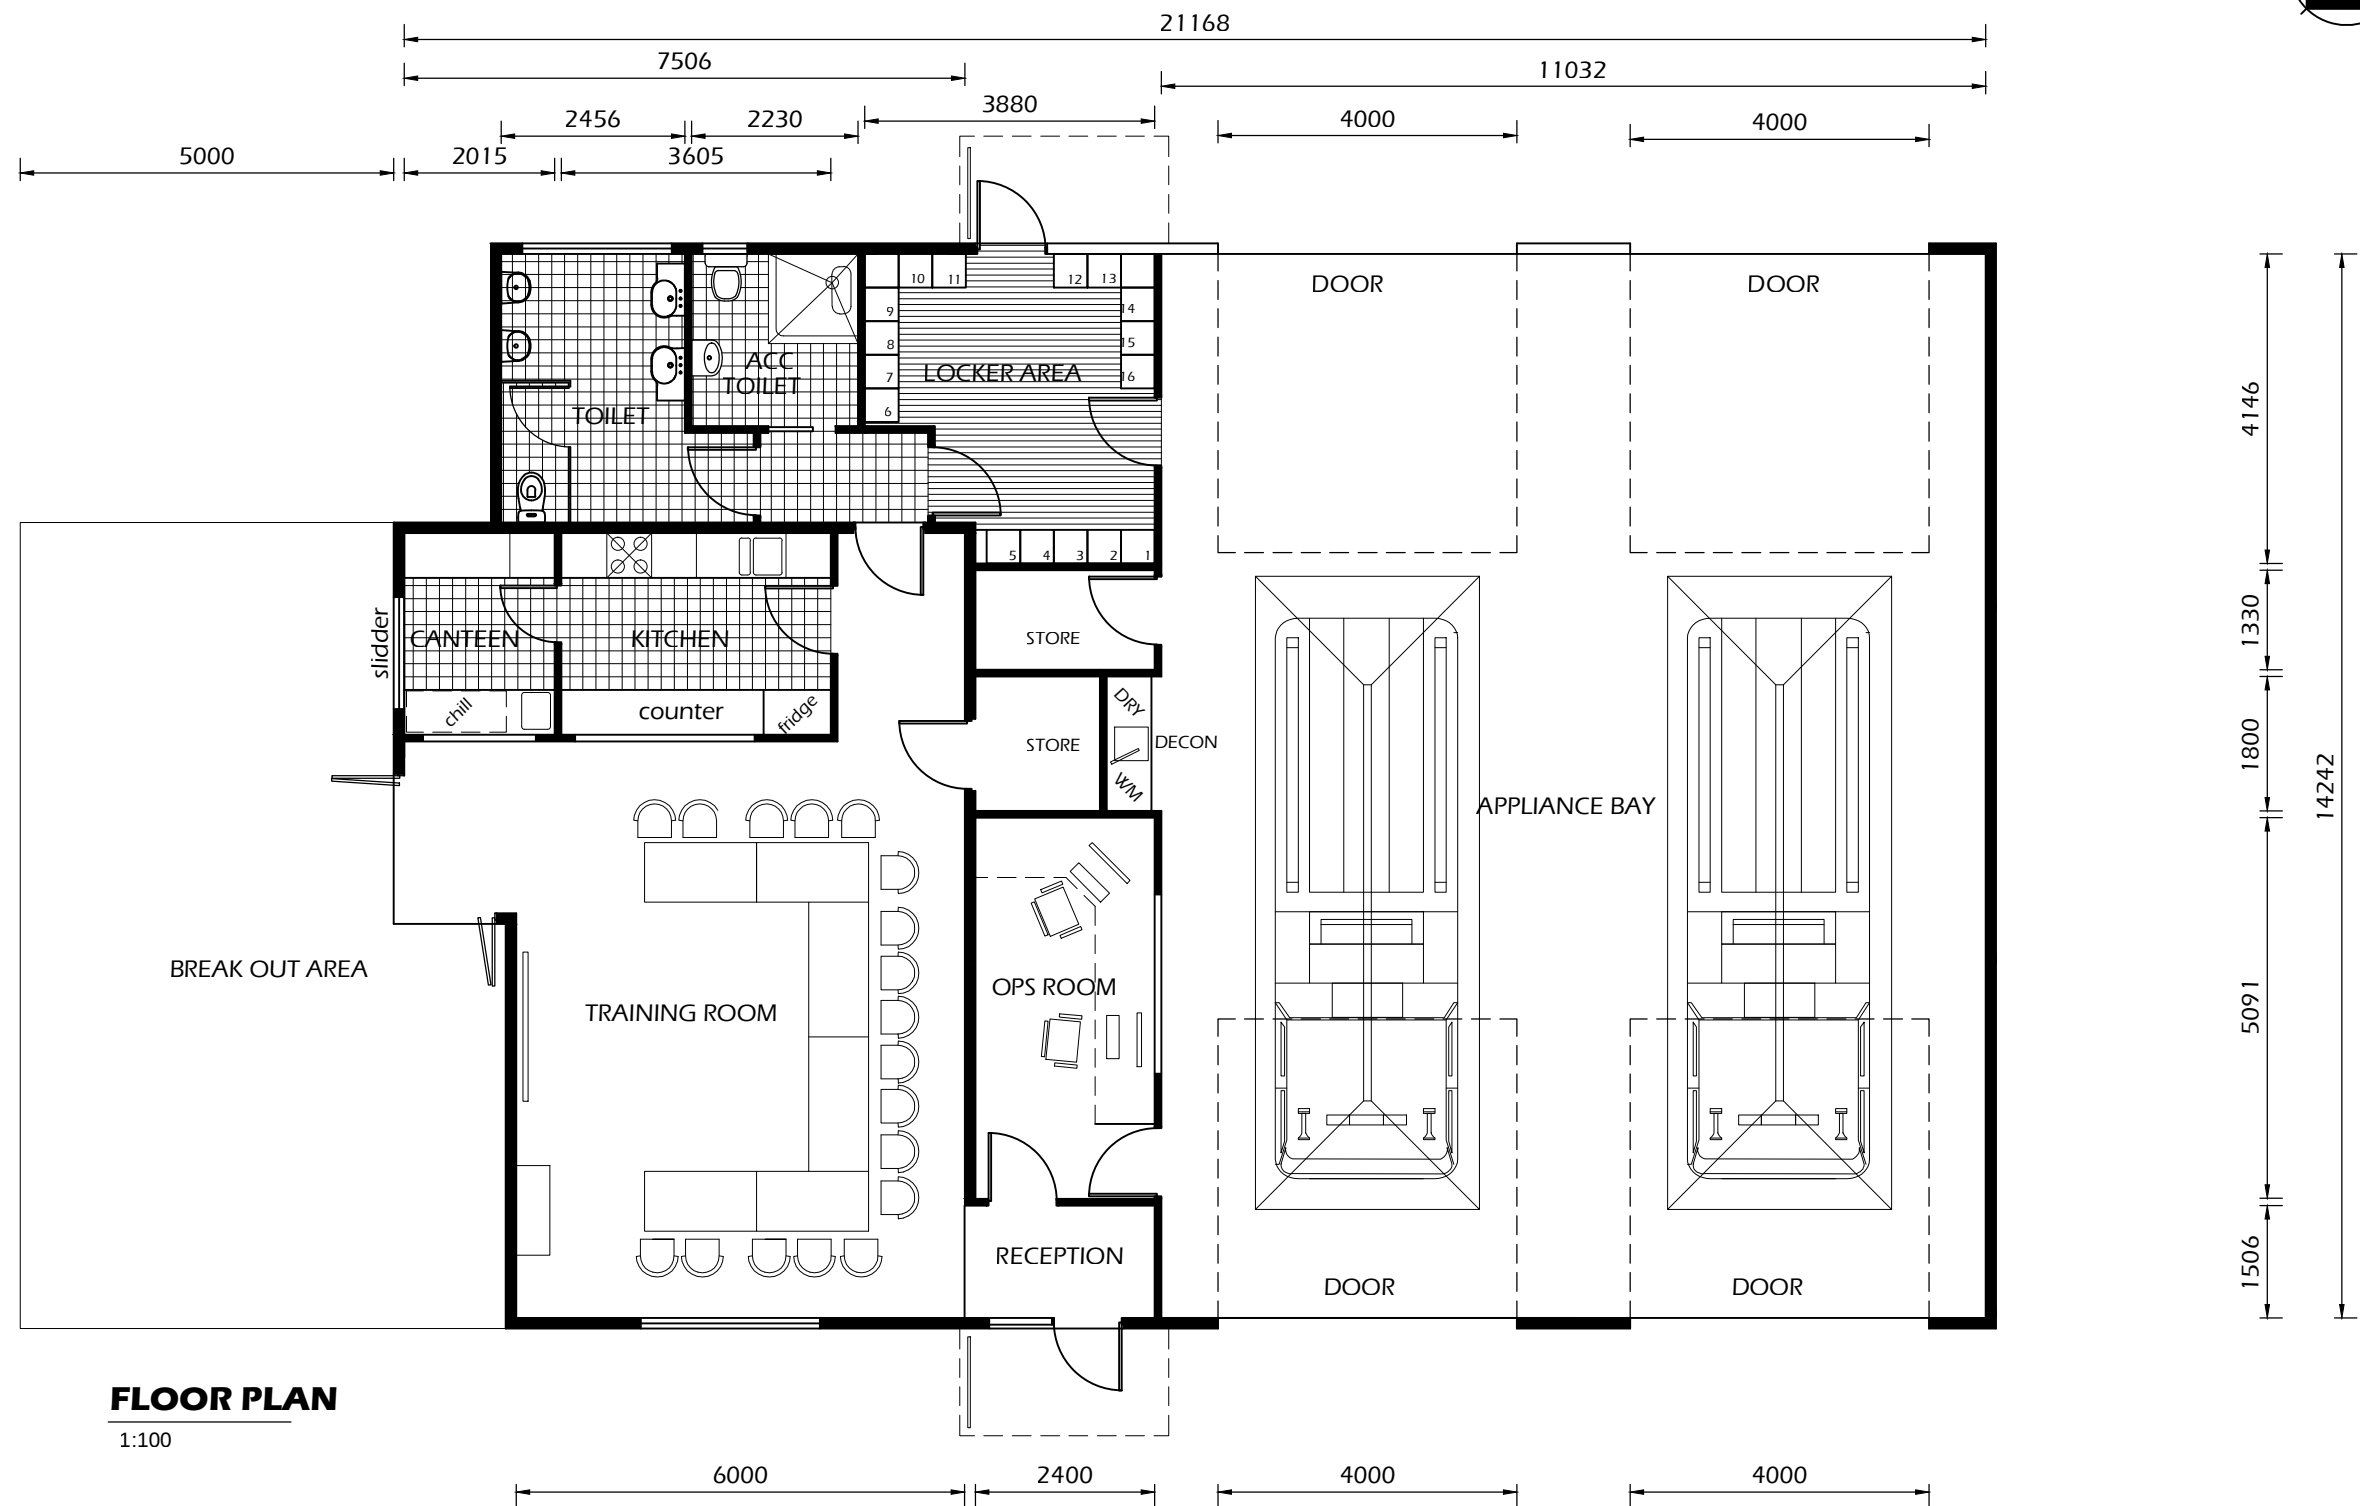



CLIENT
PROJECT
DRAWING

DRAWING TO BE READ IN CONJUNCTION WITH SPECIFICATION AND DESCRIPTION OF WORKS. ORIGINAL SCALE @ A3, WRITTEN DIMENSIONS TAKE PRECEDENCE.

SHEET No. **03** DATE **OCT 2019** REVISION **P1**

P1	DRAWING ISSUED FOR CLIENT REVIEW	30 OCT 19
REV	REVISION NOTES	DATE

